



This drawing is the copyright of AXIS P.E.D. Limited and may not be loaned, copied or reproduced in any way or used for any other, quote, tender or construction purposes without written consent of the company to do so  
 Follow any dimensioned dimensions - do not scale for construction purposes, IF IN DOUBT ASK.

• Revision History • Date


Revision	Description	Date

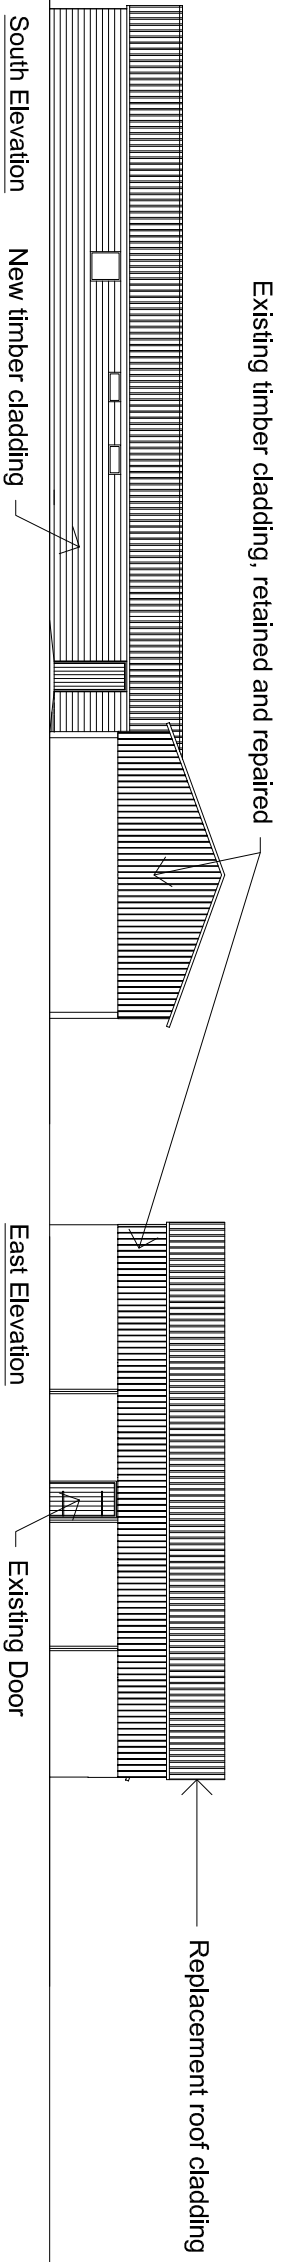


Existing timber cladding, retained and repaired

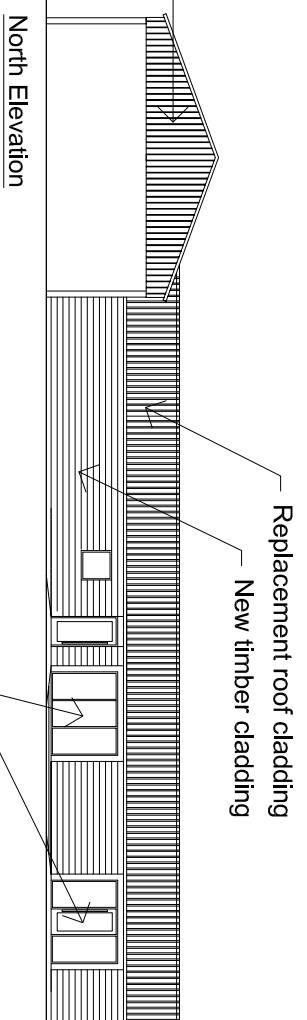


New aluminum framed double glazed doors and windows in grey to cafe/ shop/ community pub

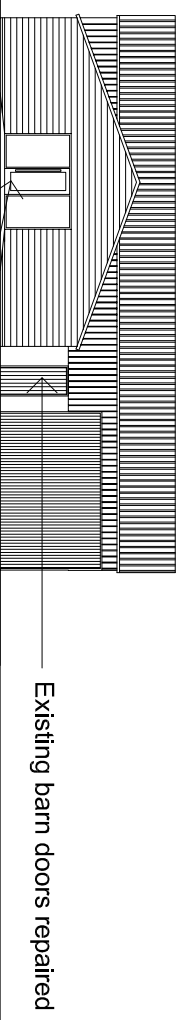



New aluminum framed double glazed doors and windows in grey to cafe/ shop

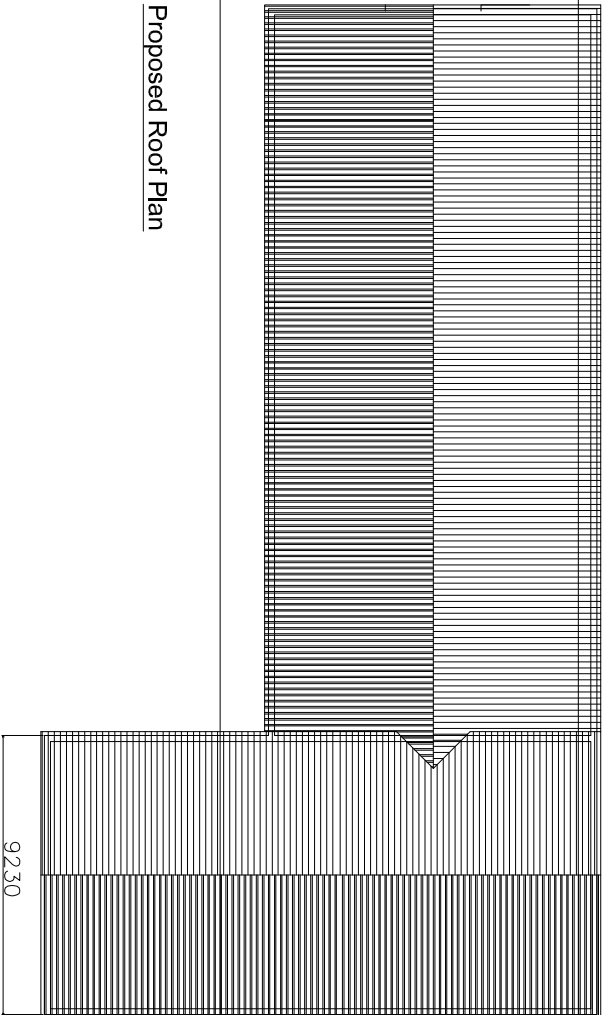

Proposed Roof Plan

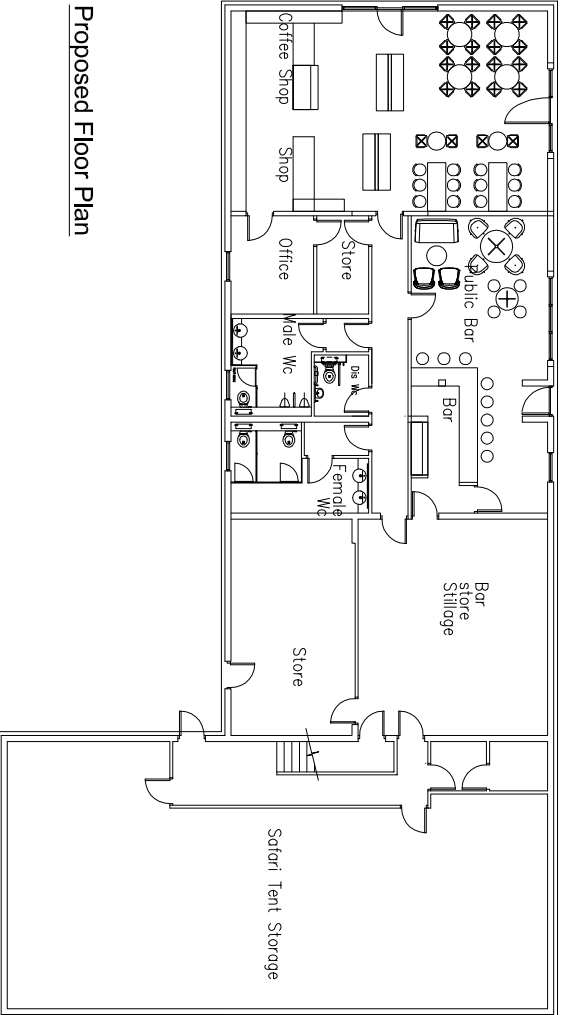

Proposed Floor Plan

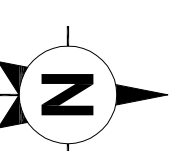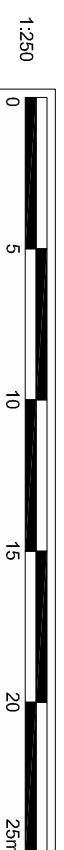

Technical Director Neil Young, BAIA Director CHADWICK 02045 8700000 • www.axisped.co.uk	Senior Architectural Designer Adam Hurrell, BAIA Technical Lead Yvonne Lane 02045 8700000 • www.axisped.co.uk
<b>axis</b>	
Project: BOKLING BANK FARM Drawing title: PROPOSED PLANS AND ELEVATIONS BARN CONVERSION	
date: January 2019 drawing number: 2316-02-008 scale(s): 1:250/AS	drawn by: AE checked: FR status: .. rev: ..
planning environment design	