



**NOTES**  
 Copyright: All rights reserved.  
 This drawing must not be reproduced without permission.  
 This drawing must not be scaled. Dimensions are in millimetres unless specified.

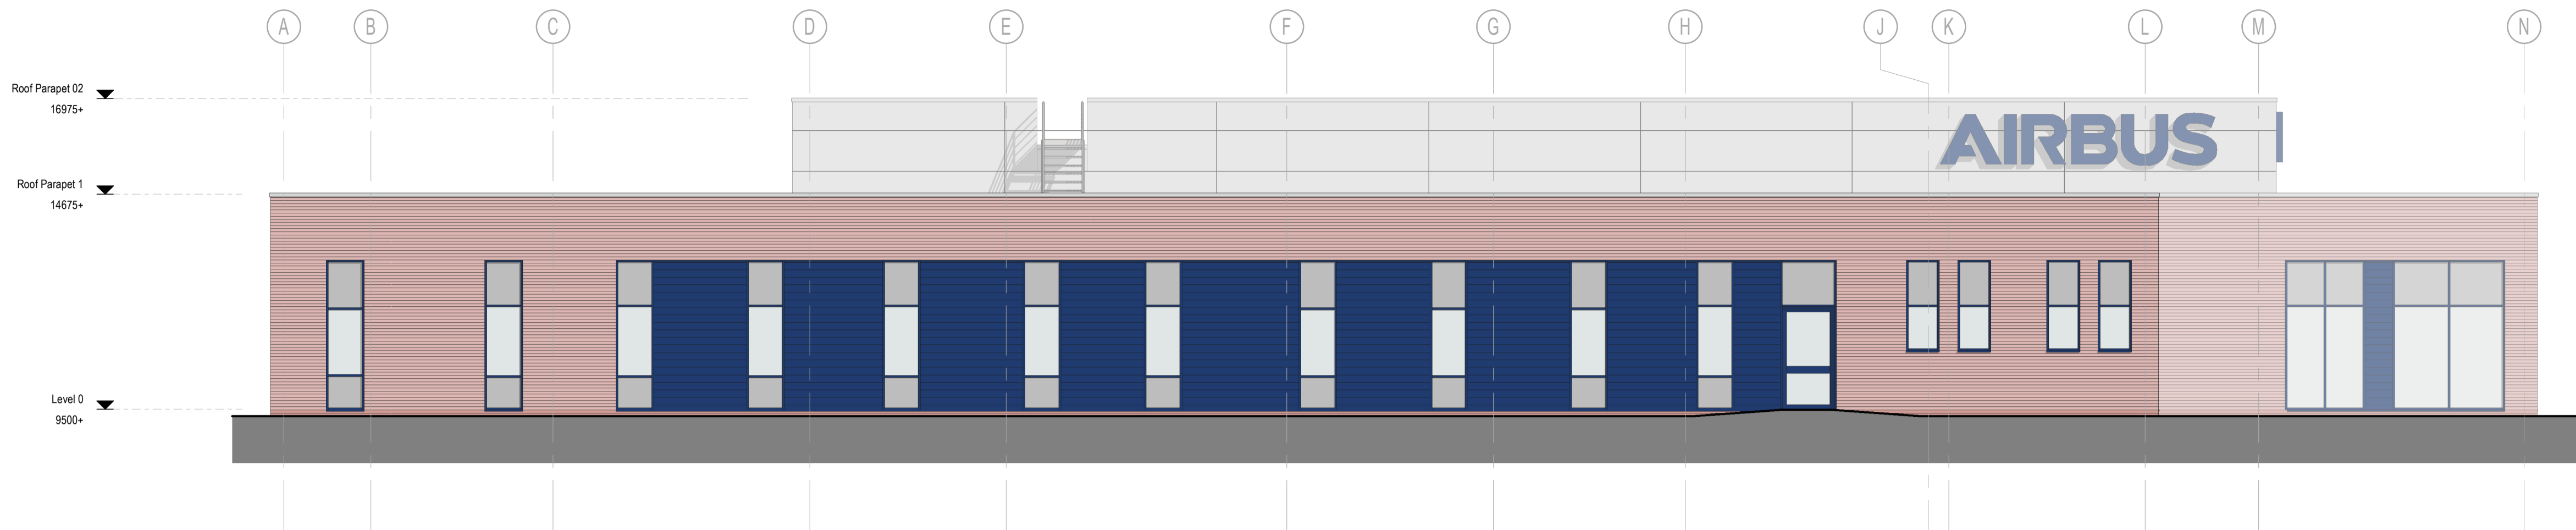


**South Elevation**  
 1 : 100

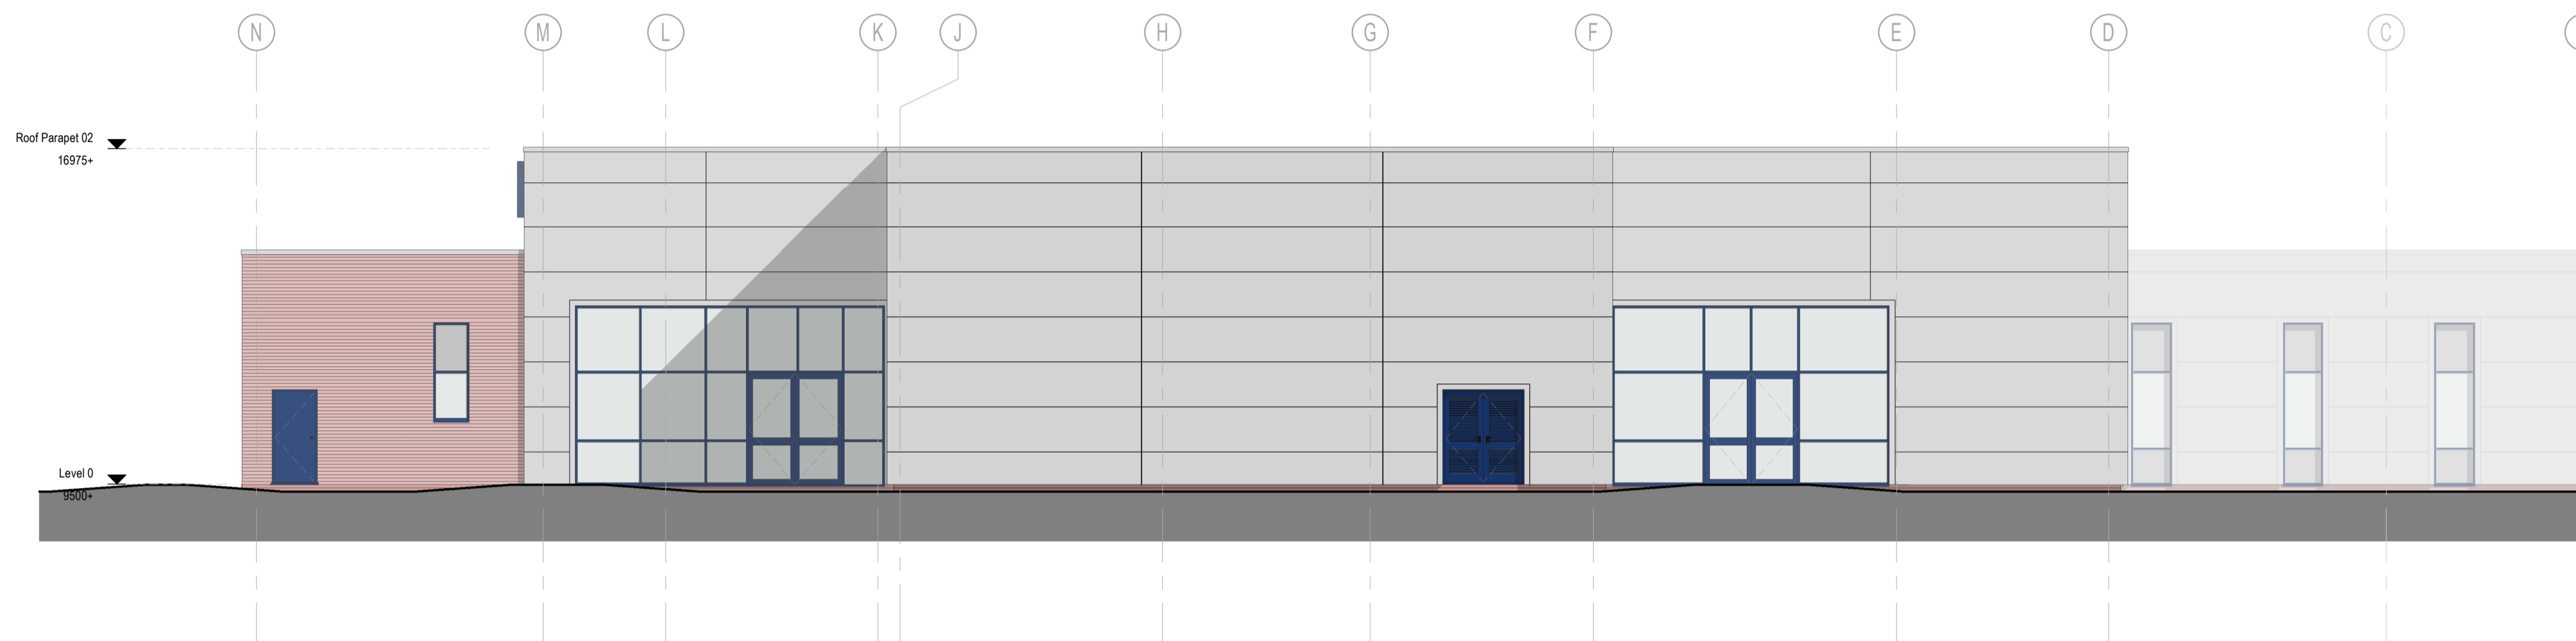


**North Elevation**  
 1 : 100

**NOTES:**  
 Building sign and totem sign are indicative. Final signage scheme to be confirm and subject to seperate application

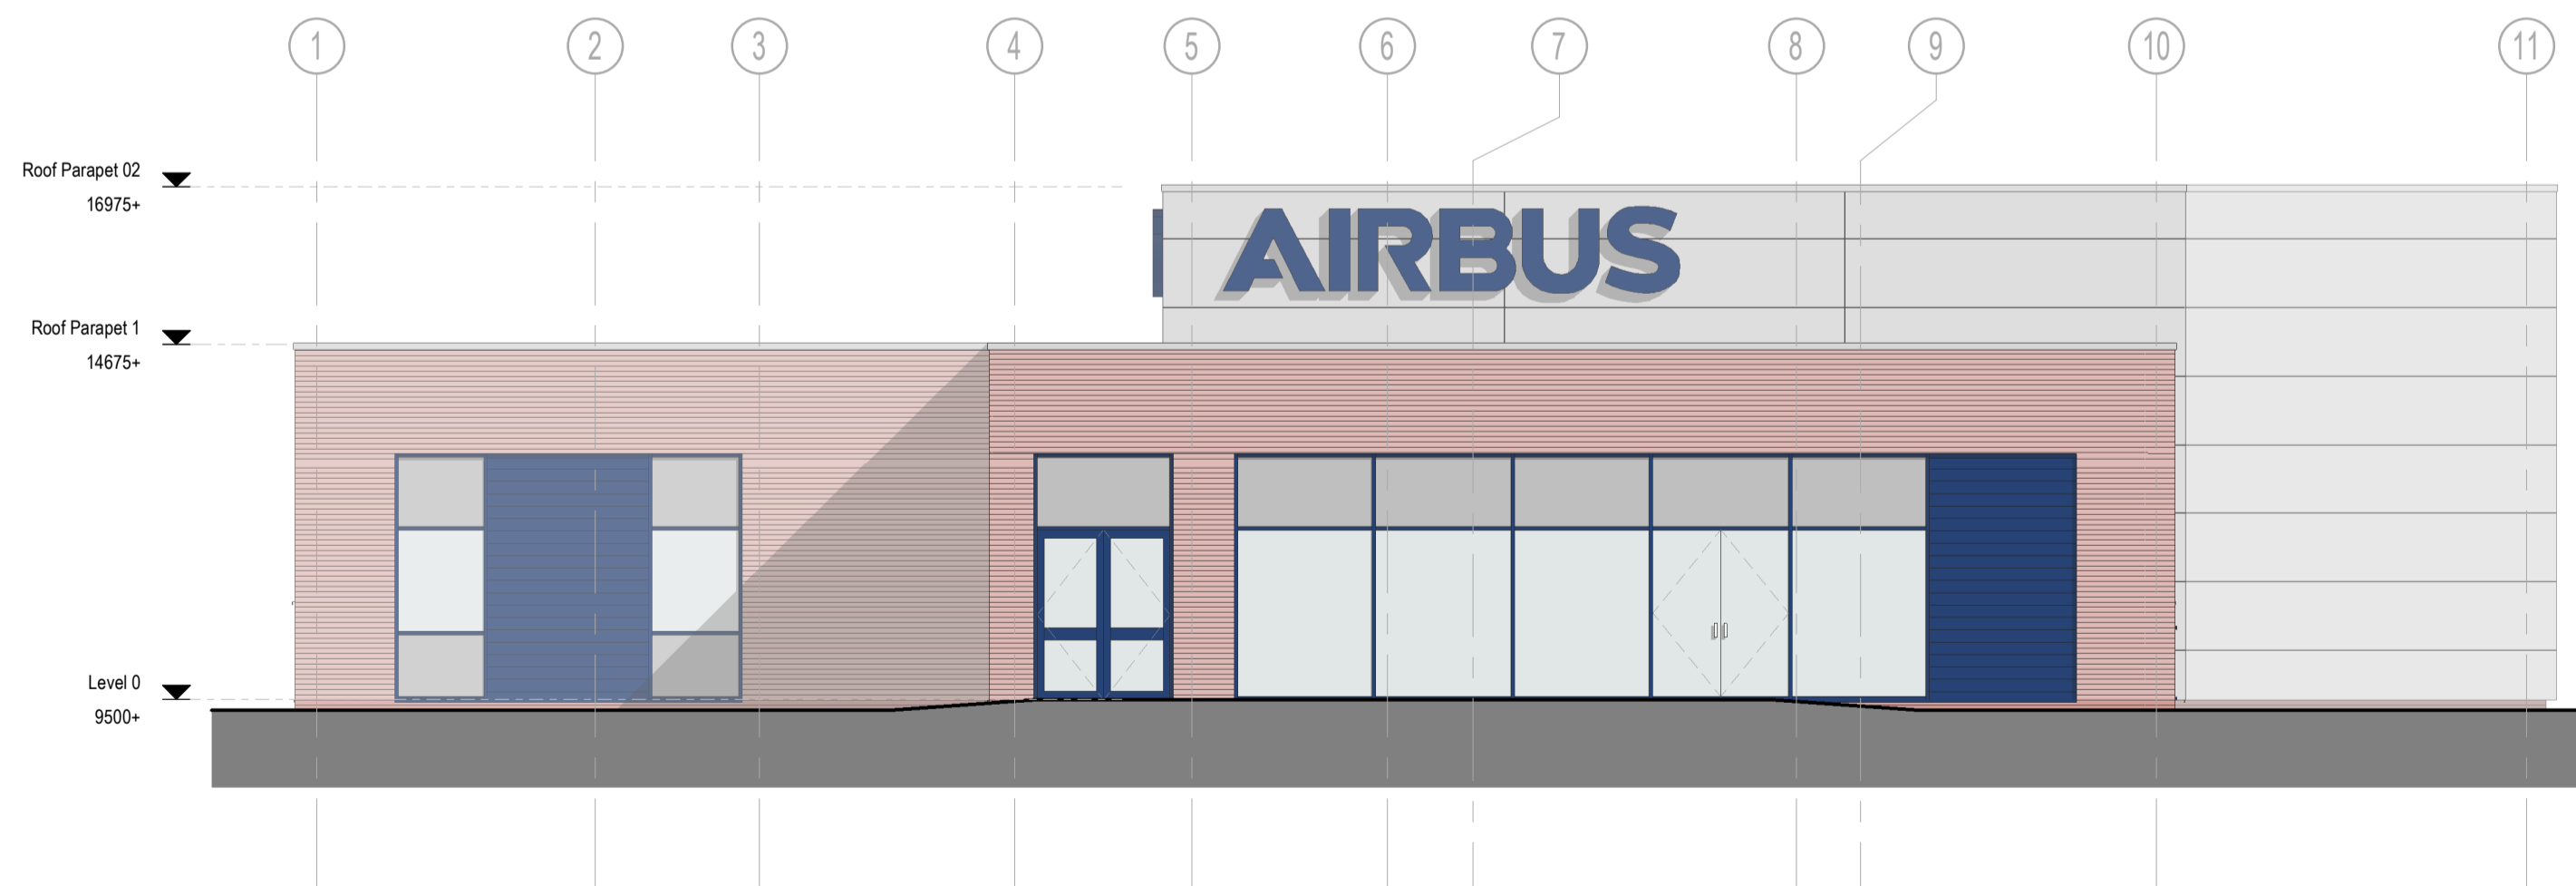

**East Elevation**  
 1 : 100

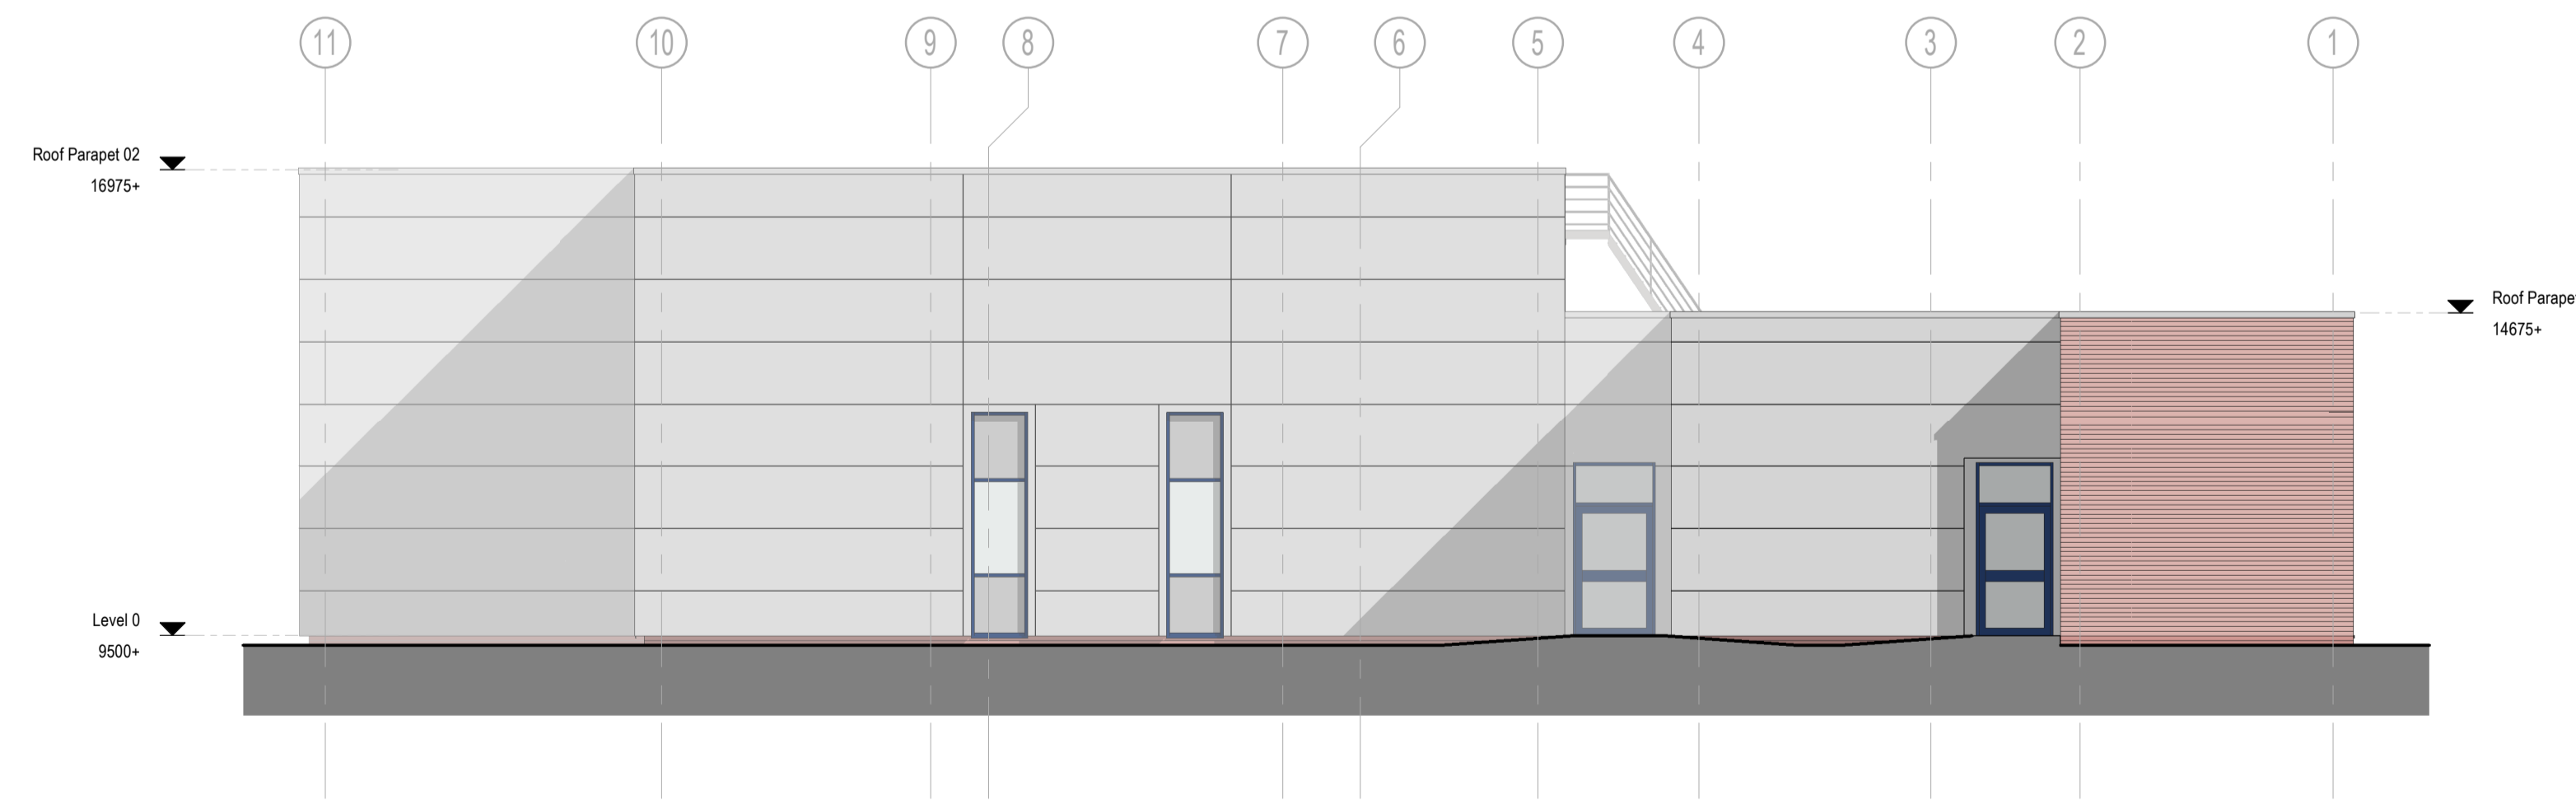

**West Elevation**  
 1 : 100

REV	DATE	REVISION NOTE	BY	CHECK
P2	02.08.19	Signage note added	JAH	LS
P1	02.05.19	Final Issue	JAH	LS