

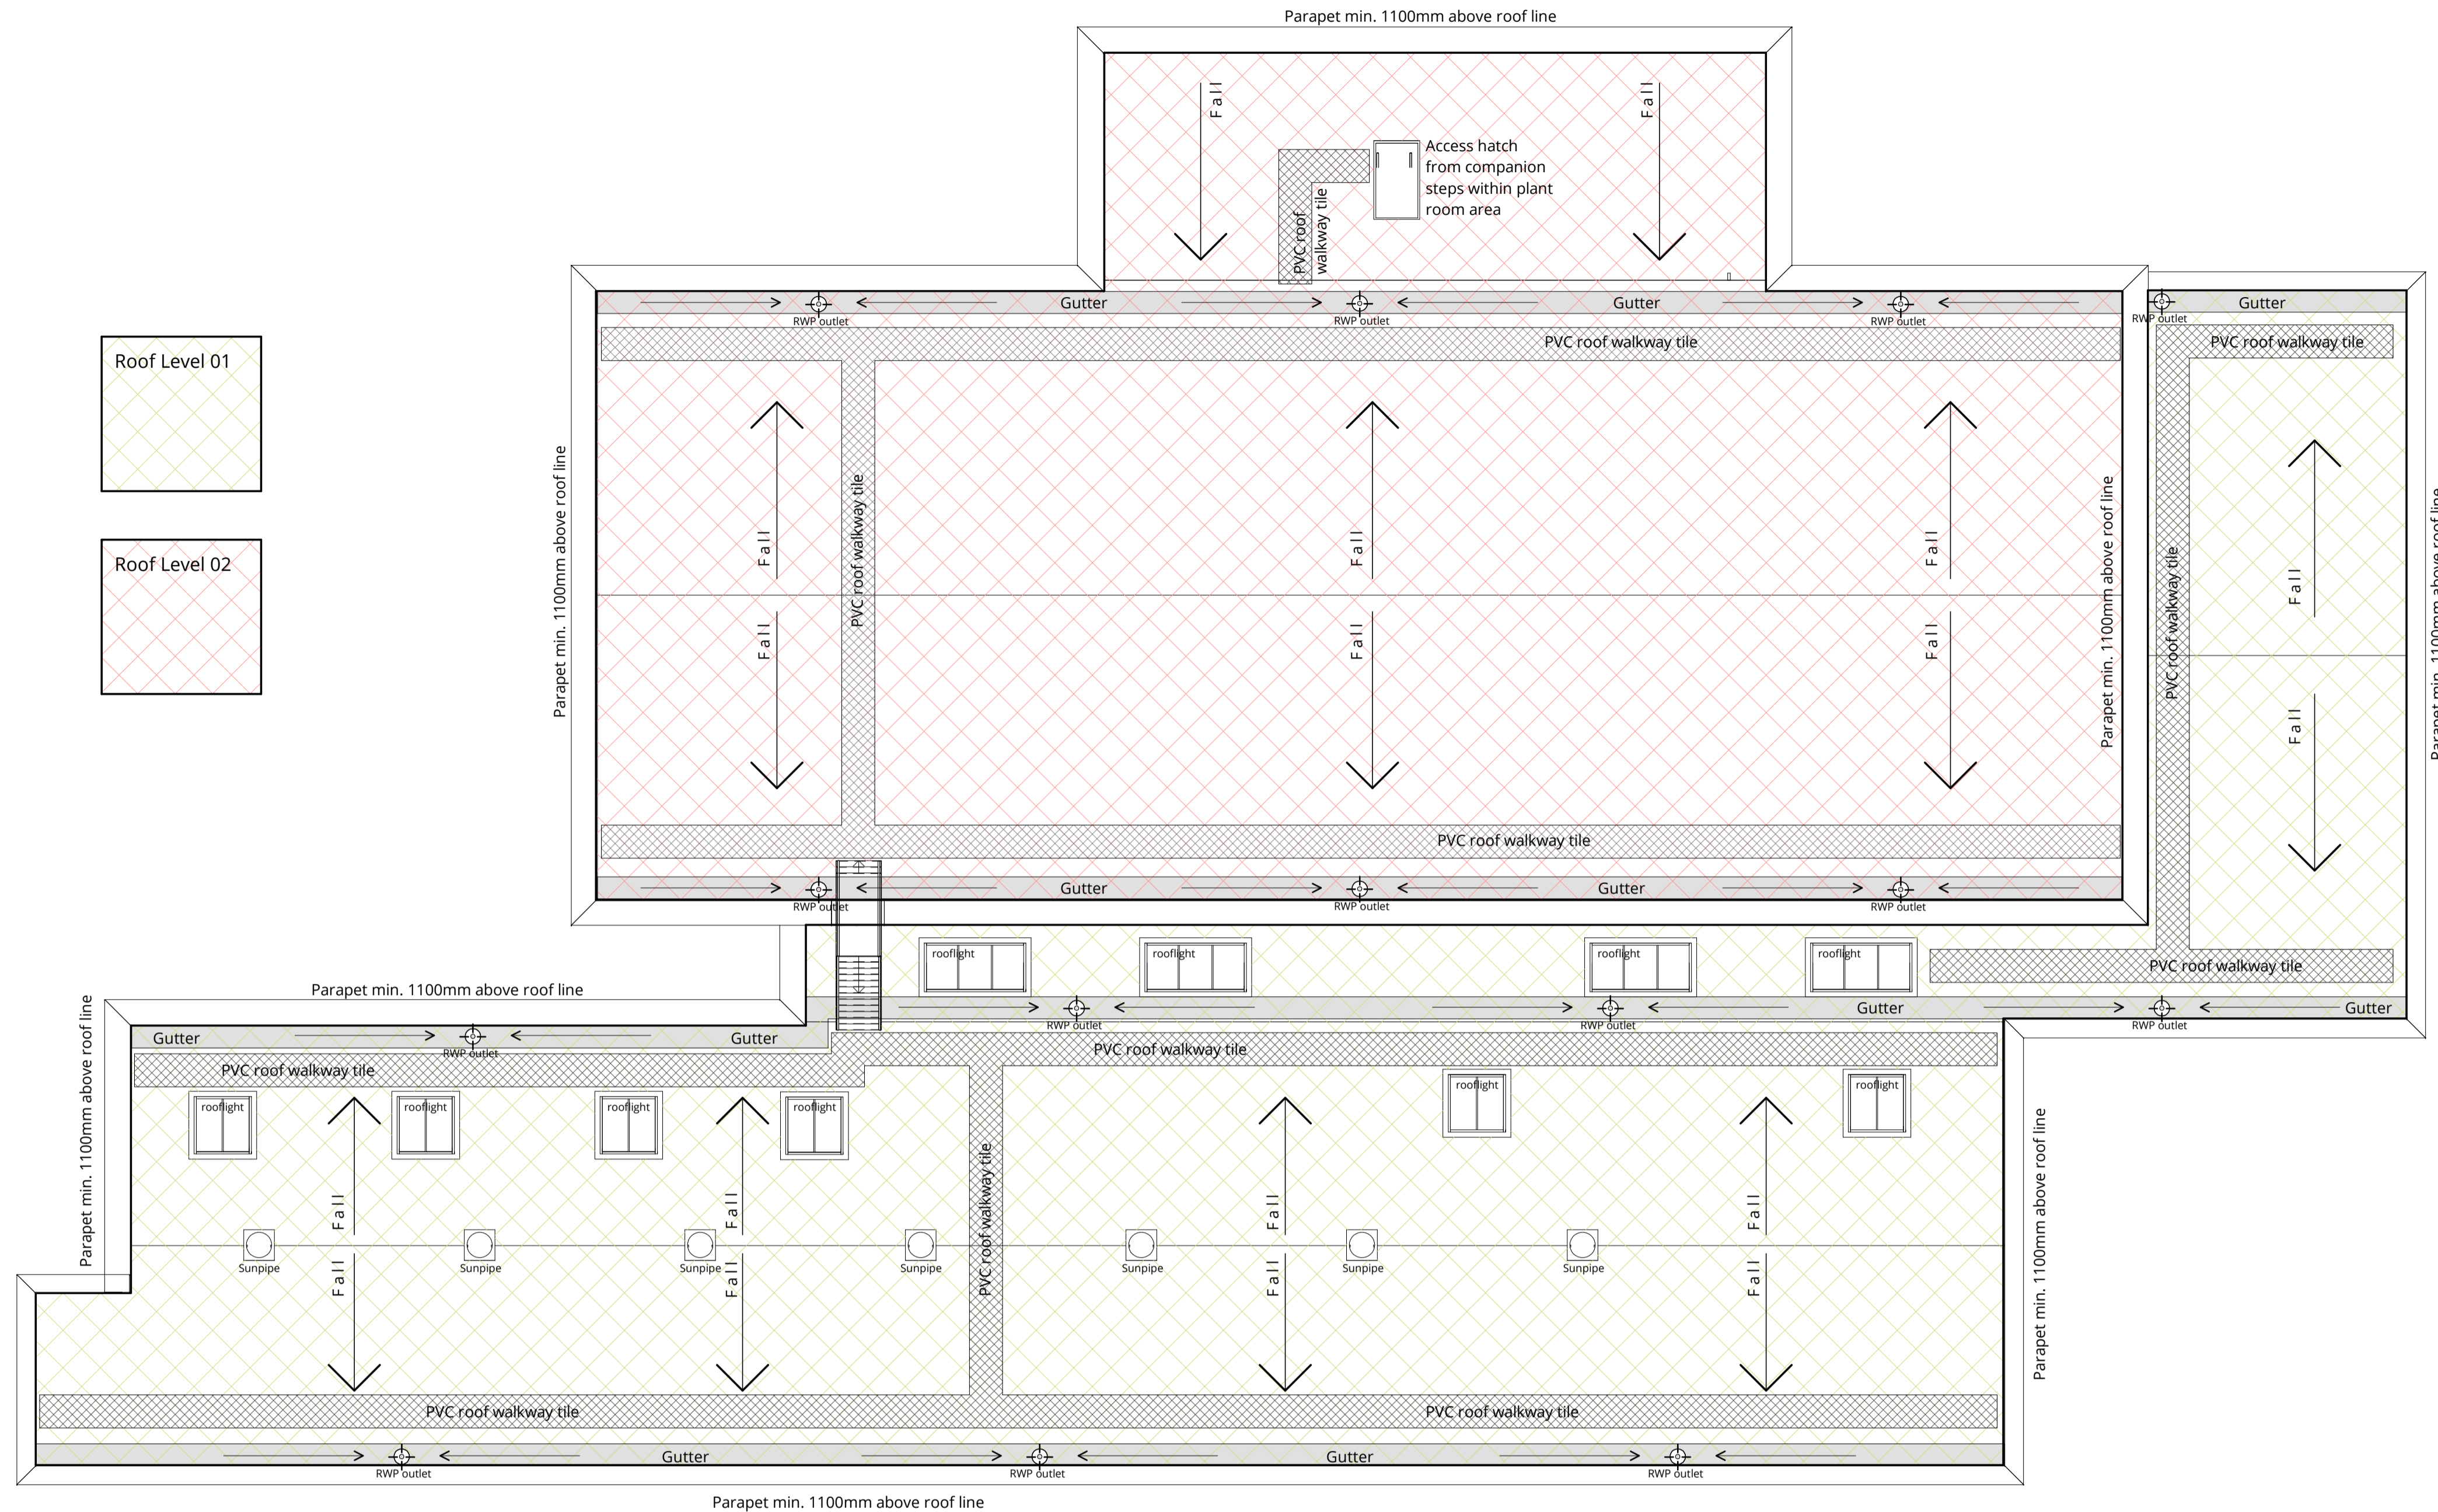


**NOTES**  
 Copyright: All rights reserved.  
 This drawing must not be reproduced without permission.  
 This drawing must not be scaled. Dimensions are in millimetres unless specified.

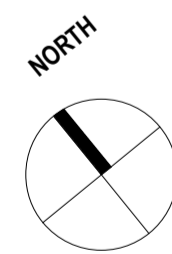

**Proposed Roof Plan**  
 1 : 100

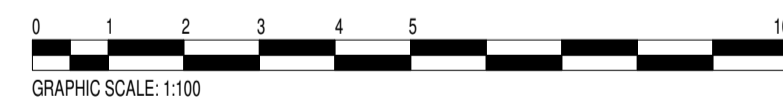

REV	DATE	REVISION NOTE	BY	CHECK